




STANDARD FLASHINGS FOR NU-RIB/WIDESPAN AND WIDEDEK

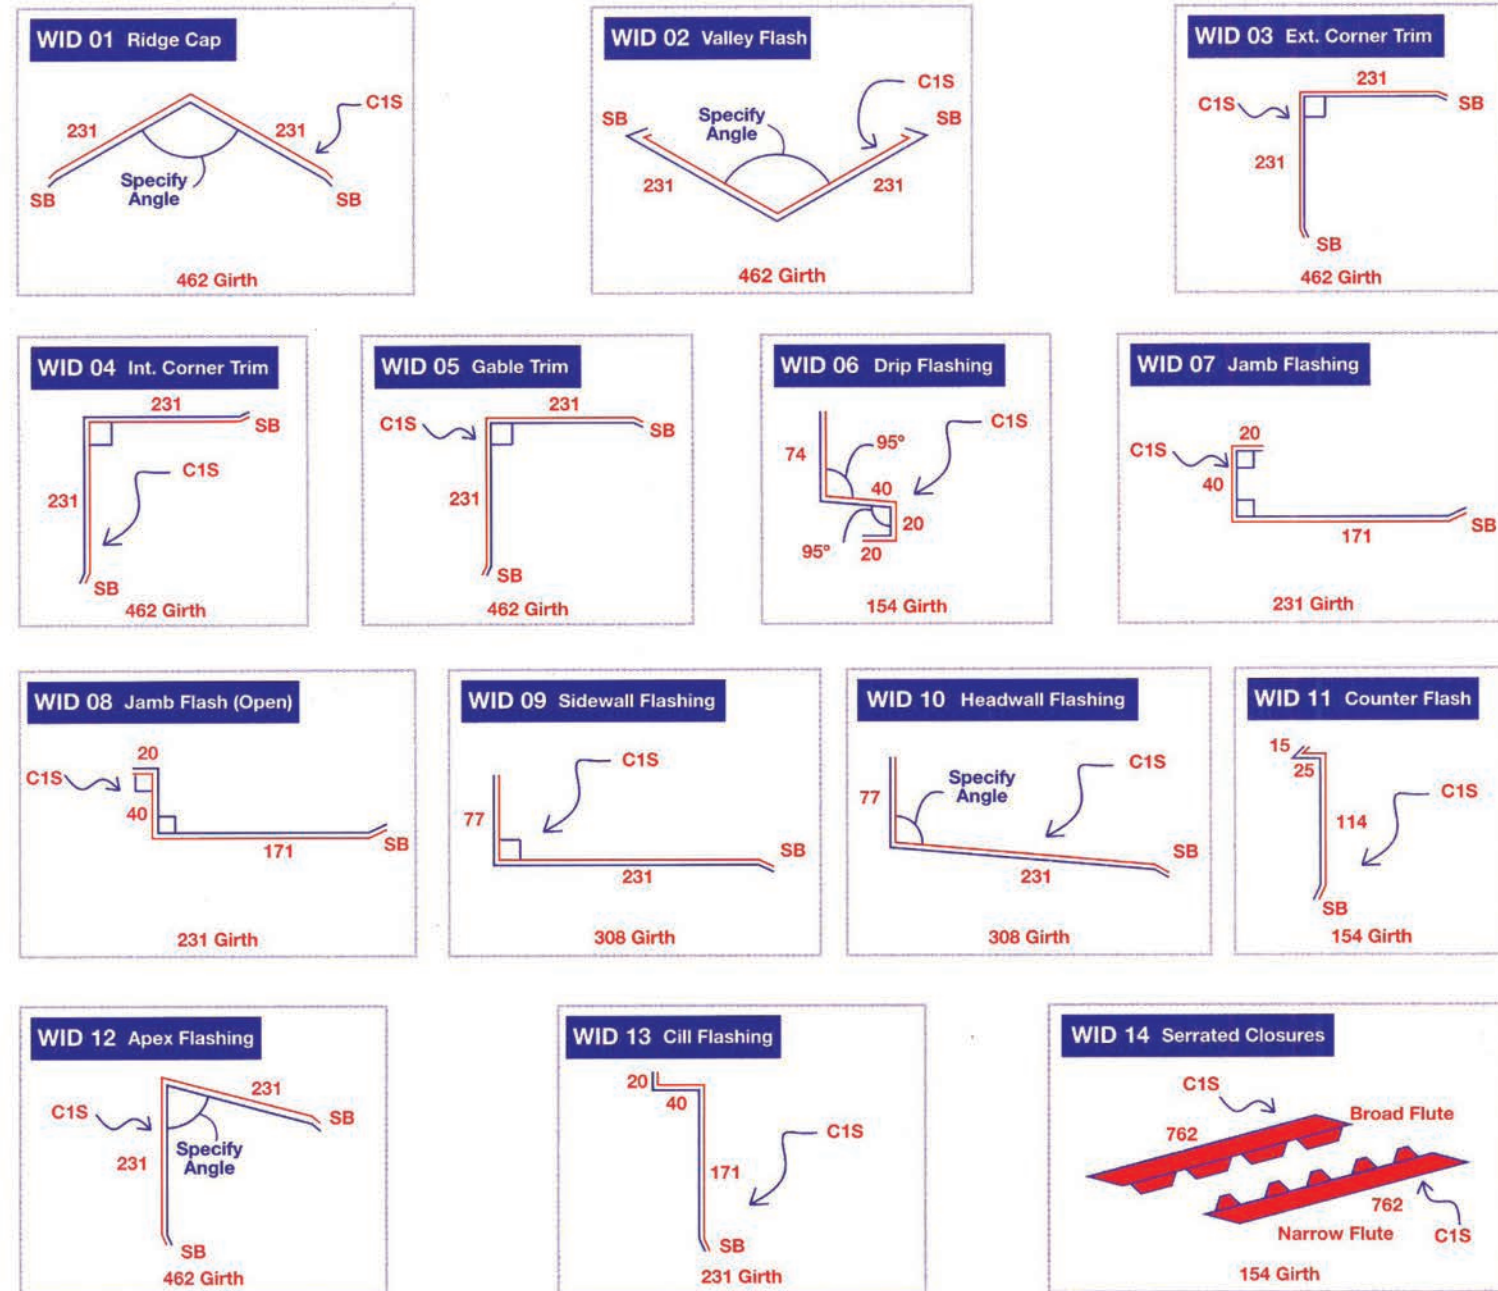

STANDARD CORRUGATED FLASHINGS

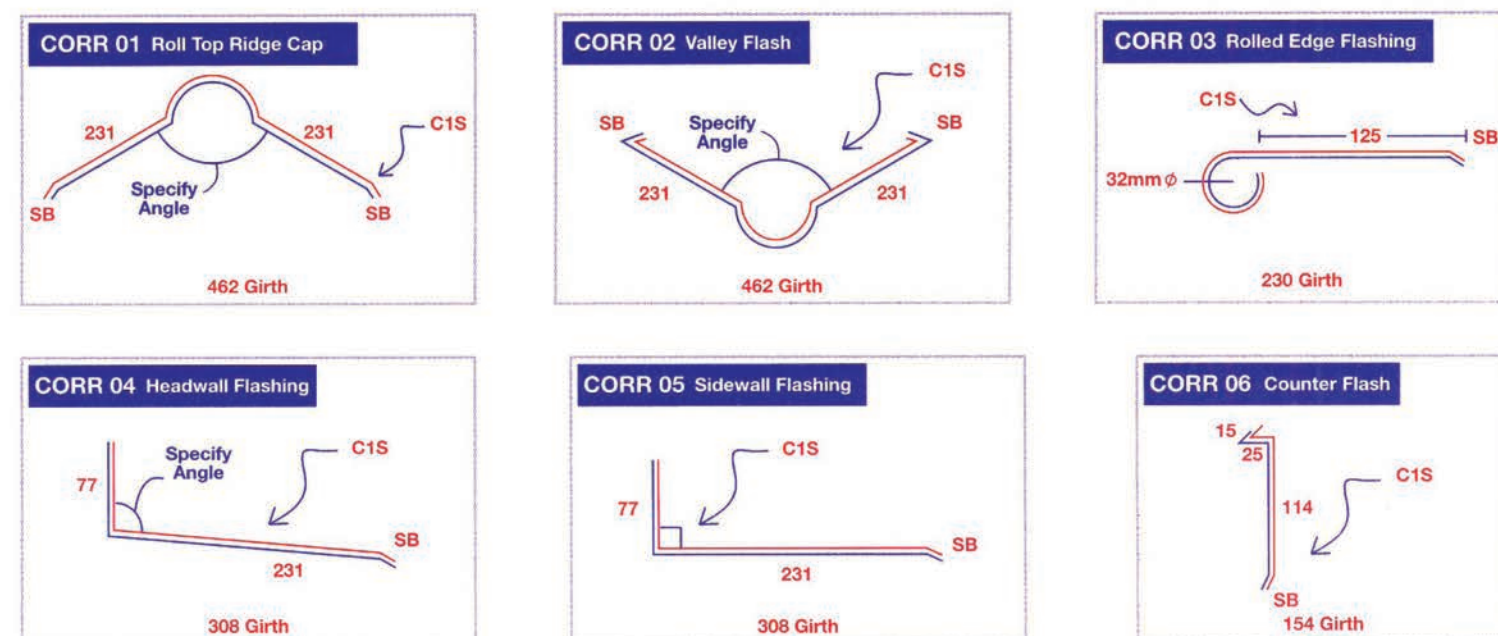

STANDARD FLASHINGS AND RAINWATER GOODS (cont.)

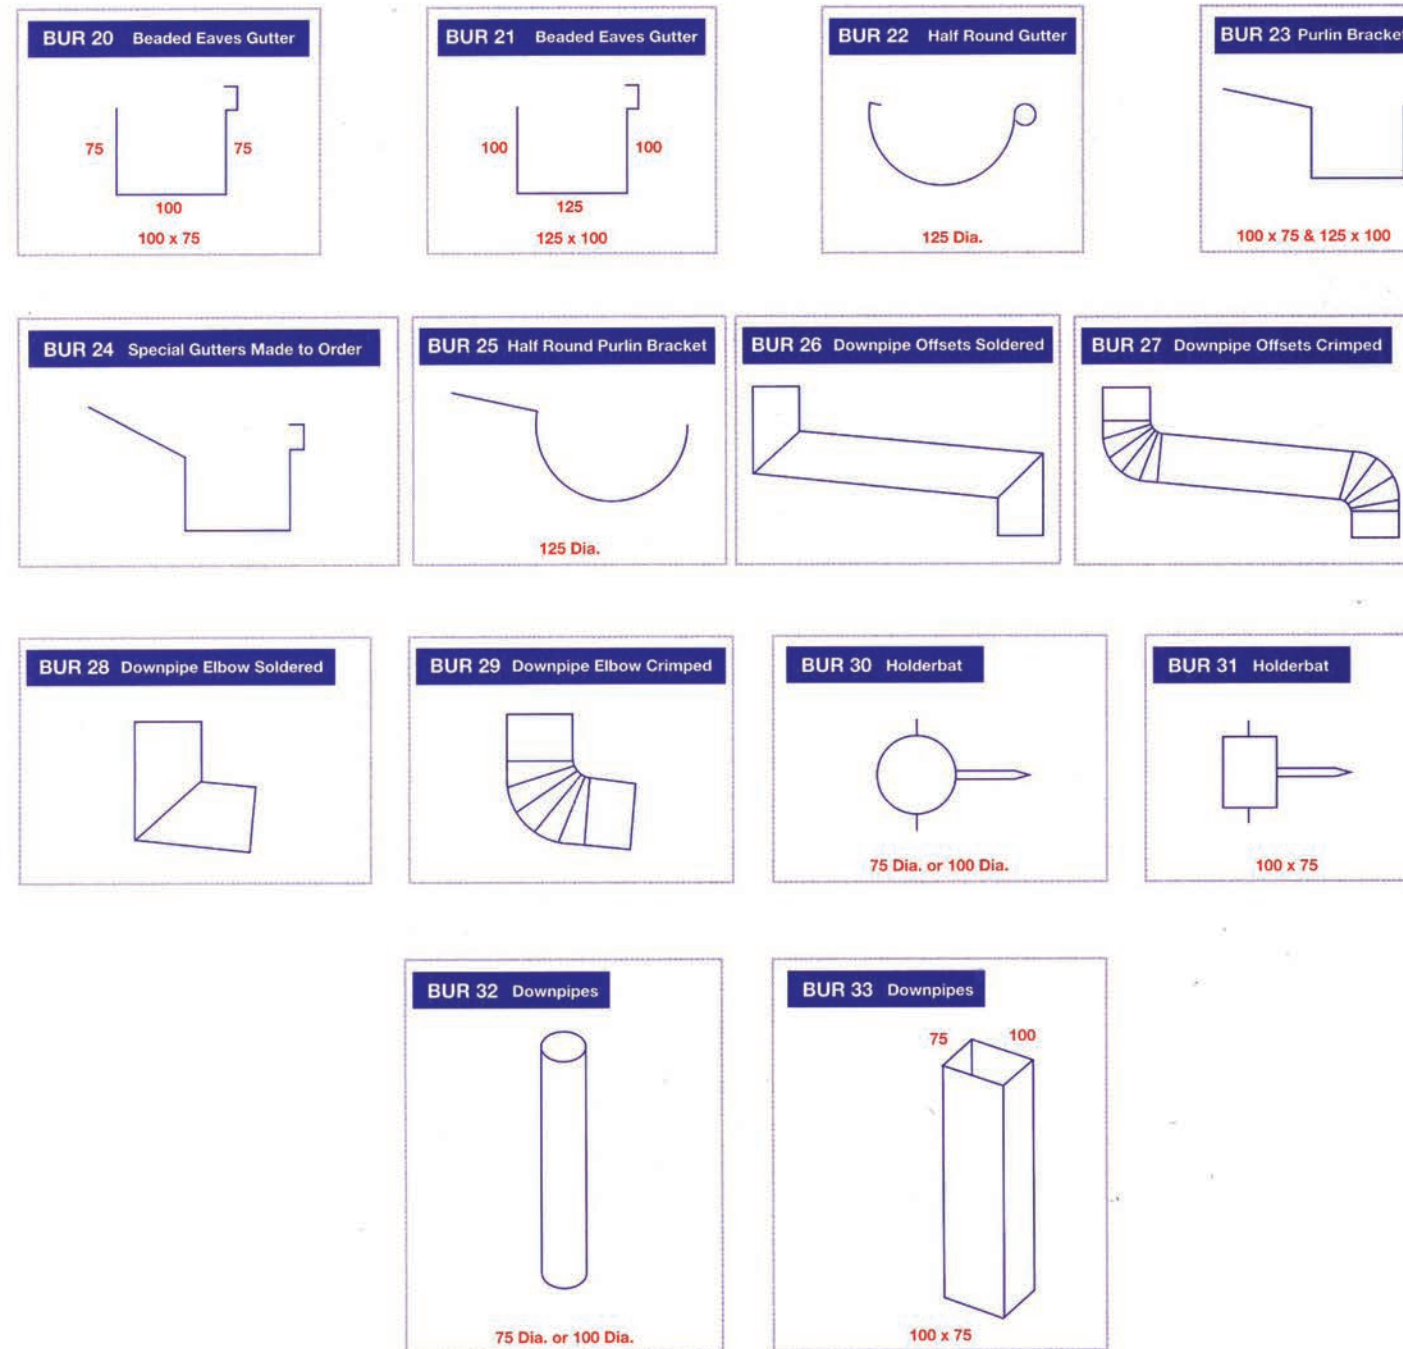

NOTE: Drawings are not to scale

SB= Standard Bend C1S = Colour one side(if using colour material)
For Industrial buildings we recommend a minimum thickness of 0.8mm and for residential 0.5mm

Std lengths of 3,0m are available in thickness from 0.45mm through to 3.0mm

DIMENSIONS ARE TO BE USED AS A GUIDE ONLY AND SHOULD BE CONFIRMED WHEN PLACING YOUR ORDER

FLASH STEEL (PTY) LTD
T: 063 864 2183 T2: 082 553 2106

Unit 1 Cnr Venda & Mopedi Rd, Sebenza, Gauteng, 1609
Email: info@flashsteel.co.za
Website: www.flashsteel.co.za

FLASH
STEEL (PTY) LTD

FLASH

STEEL

(PTY) LTD



Steel Roofing Accessories
Sheet-metal Fabricators

FLASH STEEL (PTY) LTD

We are a light sheet metal manufacturing entity based in the east of Gauteng, specializing in the manufacturing of purpose made steel roofing accessories such as:

- FLASHINGS [Steel formed sections fitted with roof cladding]
 - Ridging
 - Gable trims
 - Drips
 - Serrated closures etc

- RAINWATERGOODS [Steel formed sections to collect/carry rain water]
 - Gutters
 - Downpipes
 - Shoes etc

All made standard or to client specification, products manufactured in Chromadek, Galvanised, Mild steel, Zinalume & Aluminium



Chromadek colour chart

Our mission is to provide the industry a quality product coupled with class leading service. Flash Steel's current key clients are entities associated within the roofing industry i.e:

- Roofing contractors
- Plumbing contractors
- Awning & louvre companies
- Property developers
- General building maintenance contractors
- Gutter installation companies




However, that does not limit us to any specific field. Being a company with its members and staff accustomed to the manufacturing industry, we have immense technical knowledge and are able to manufacture various other items using our engineering machinery and equipment.



Completed Projects

STANDARD FLASHINGS FOR KLIP-LOK 700

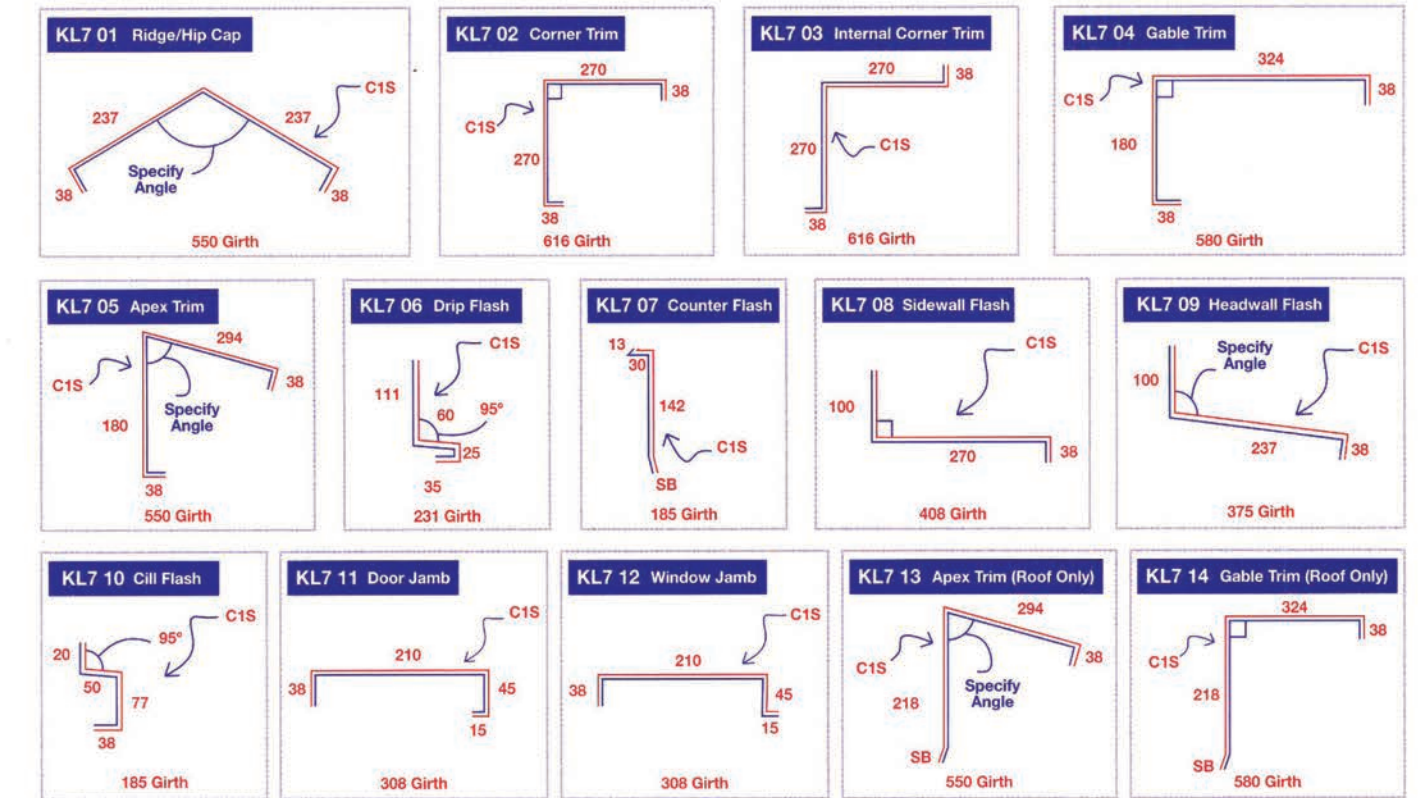

STANDARD IBR FLASHINGS

